





Key Plan  
NTS




1 Site  
1 : 200

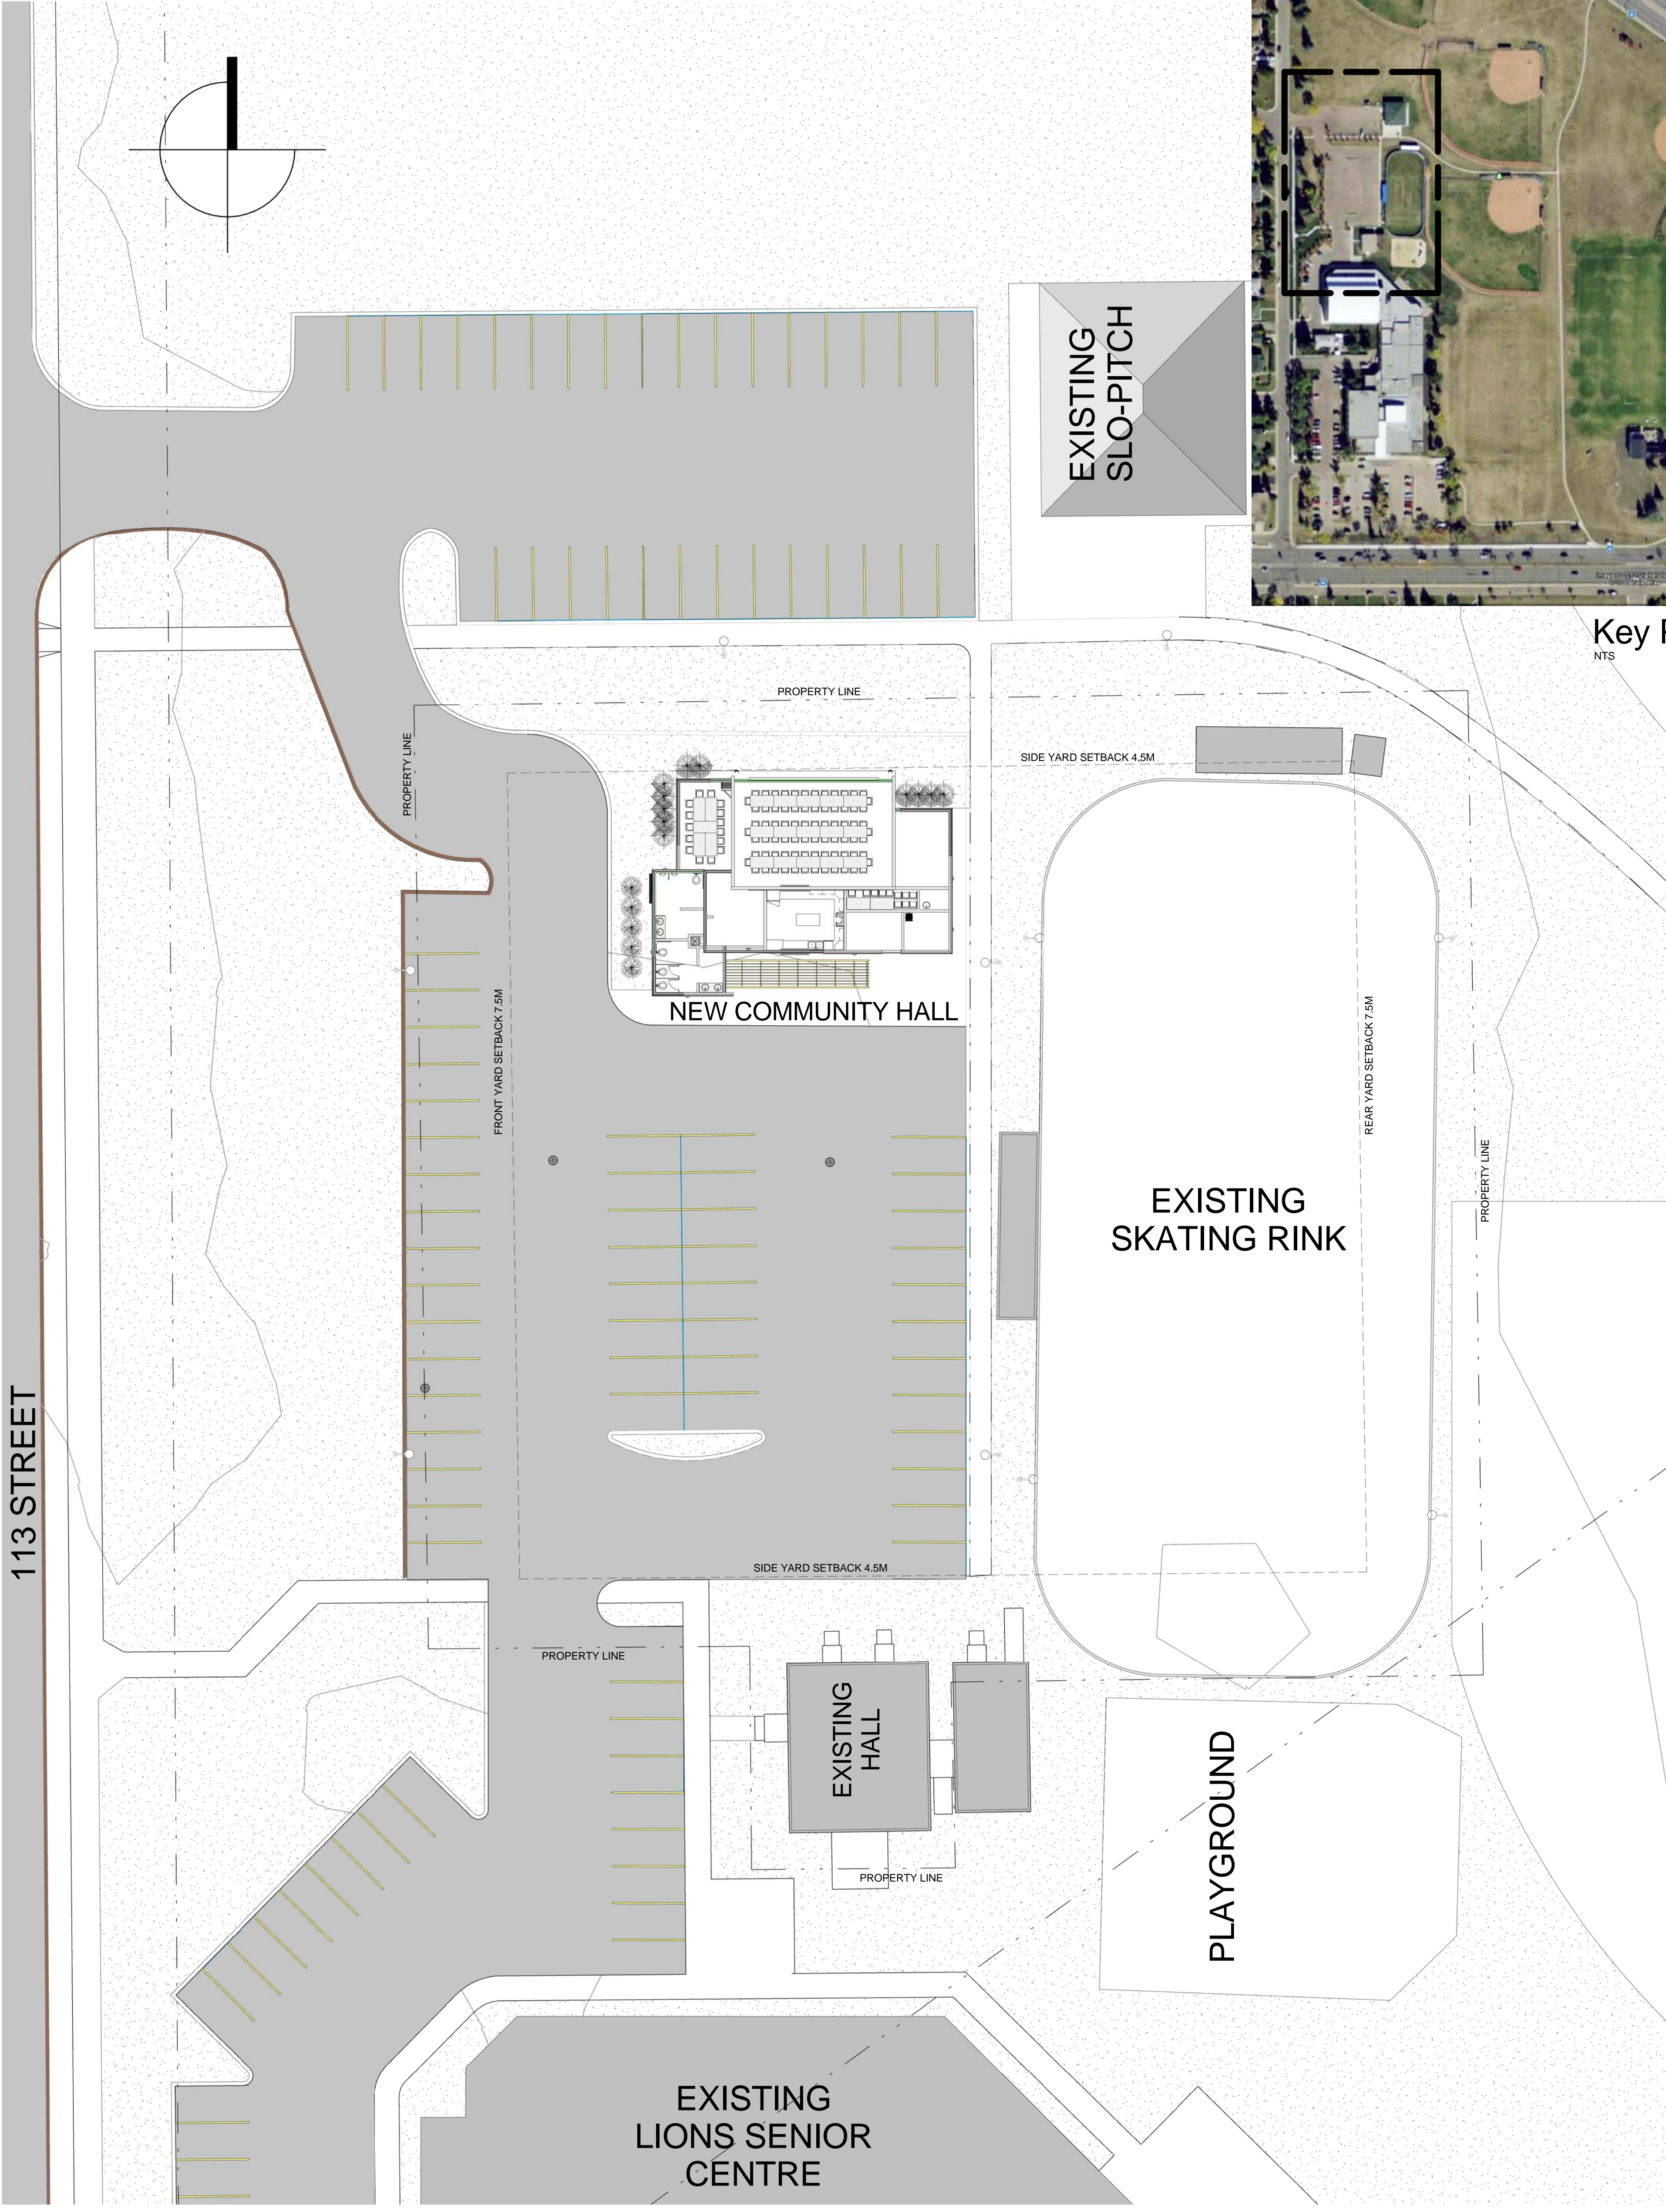


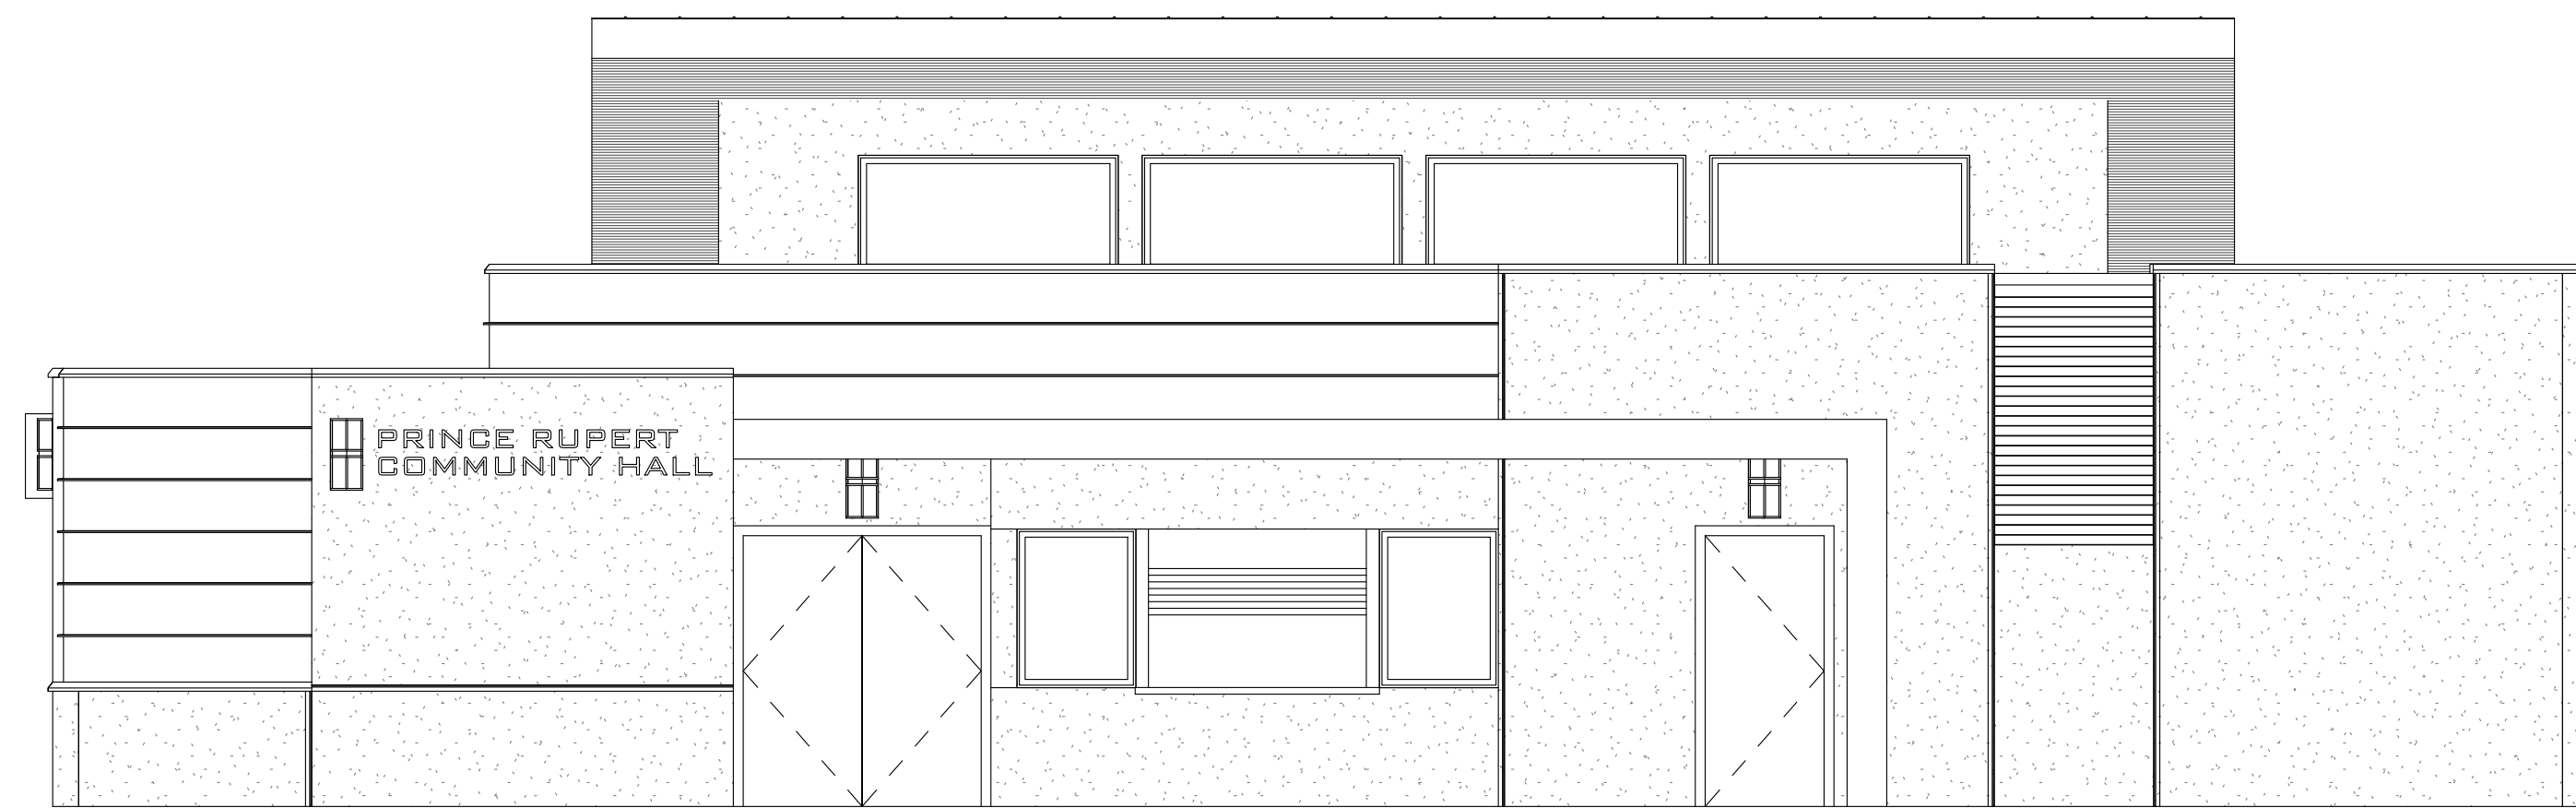


1 South  
1:50

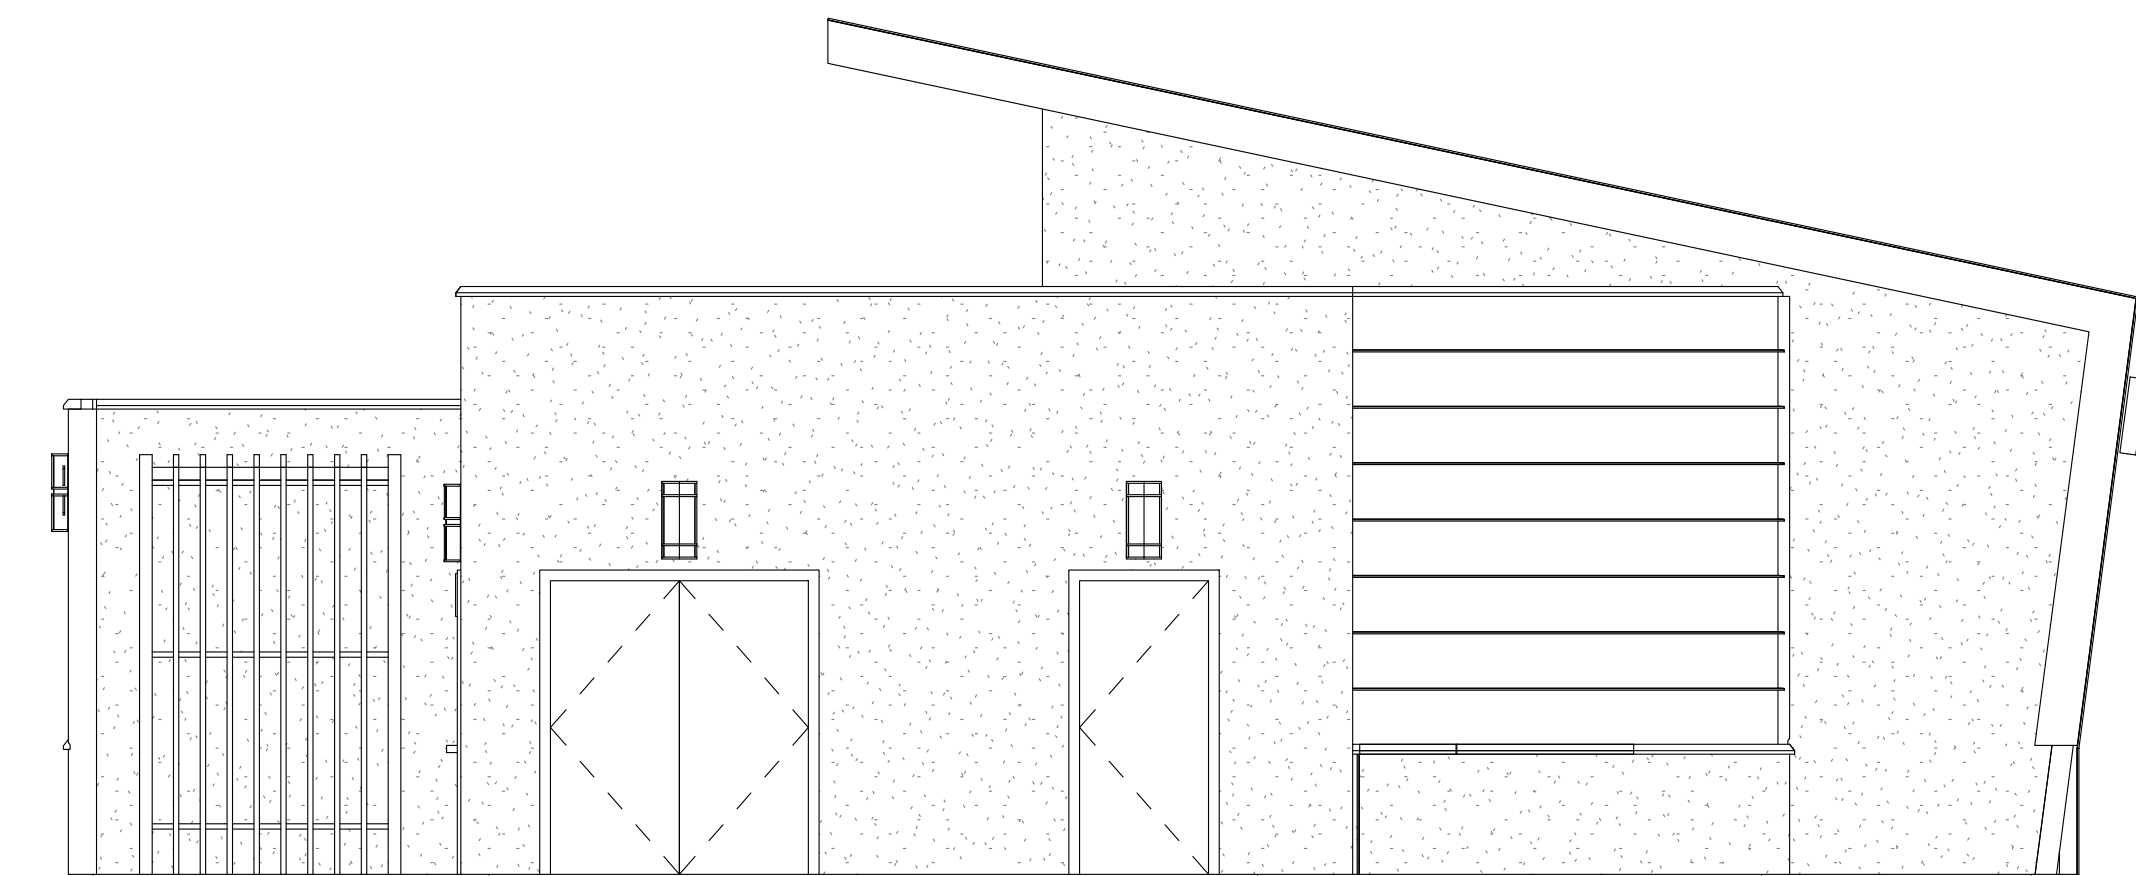


2 East  
1:50

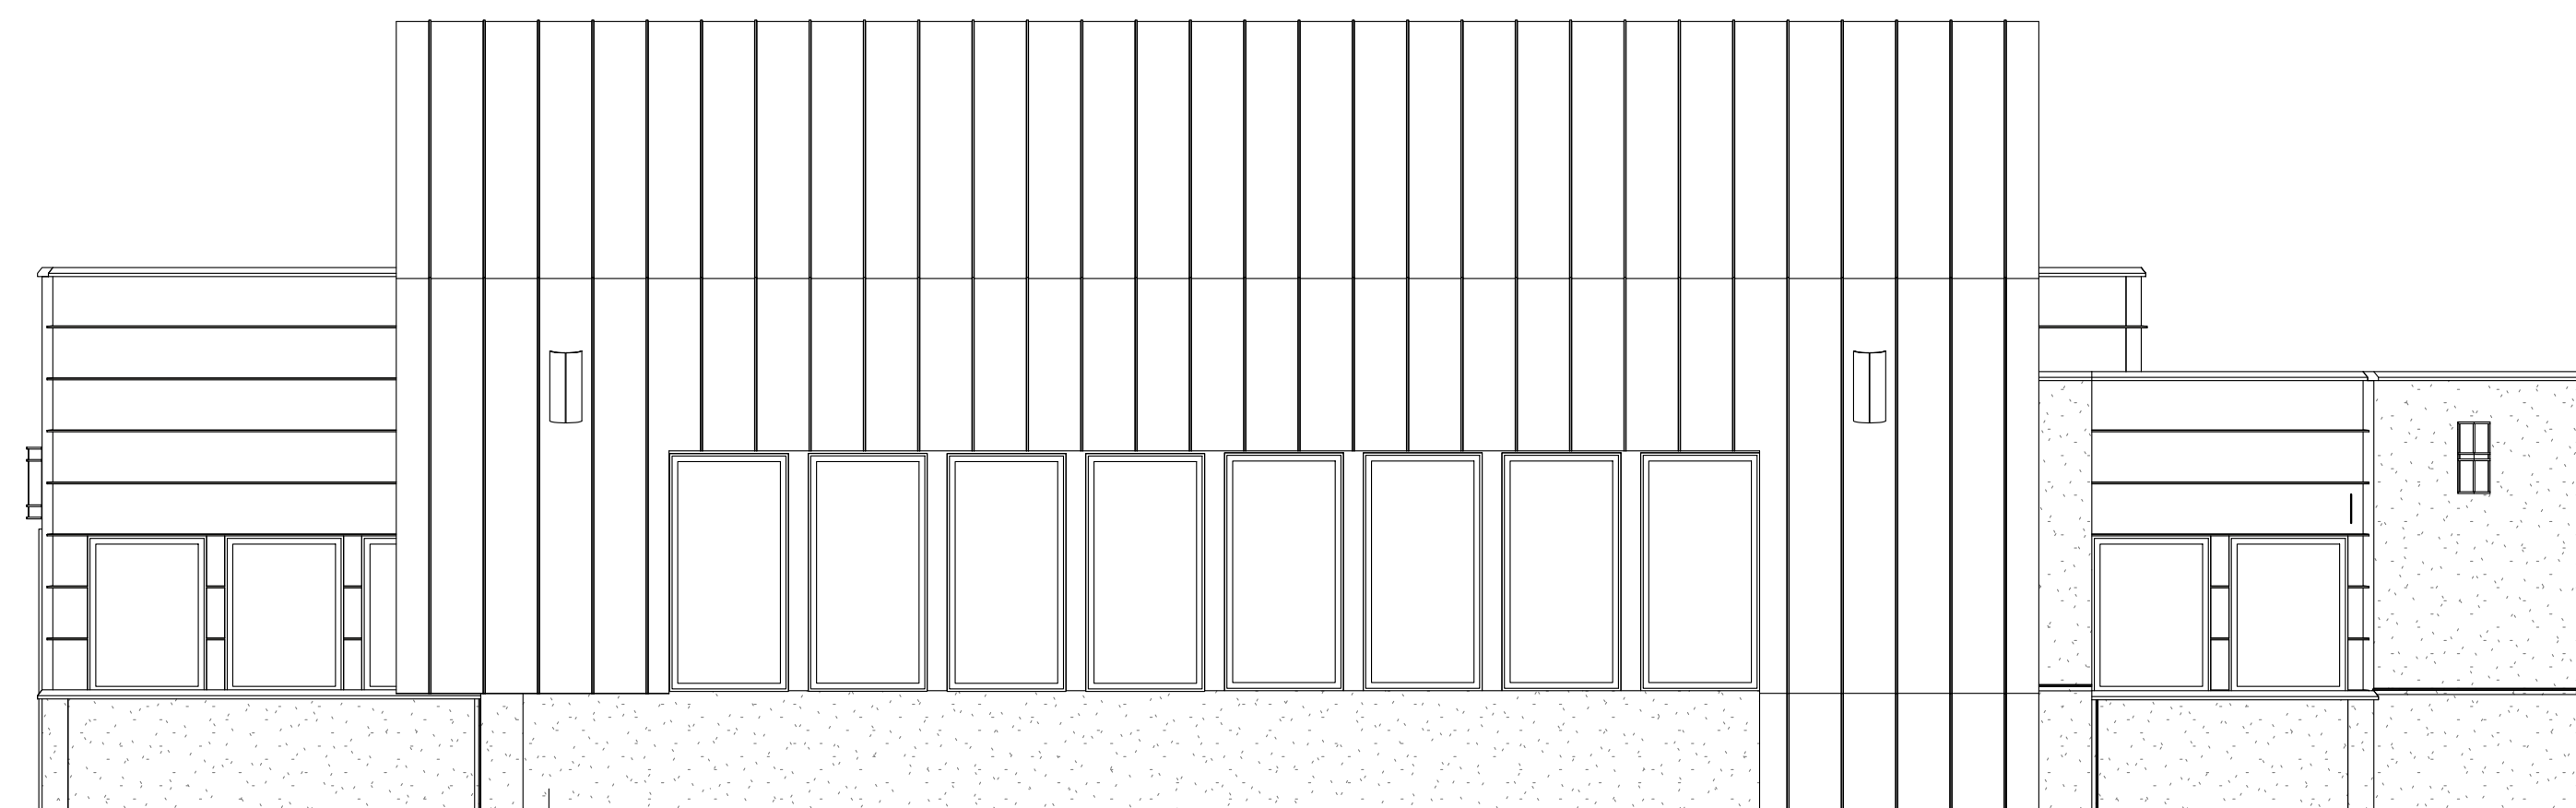


3 North  
1:50

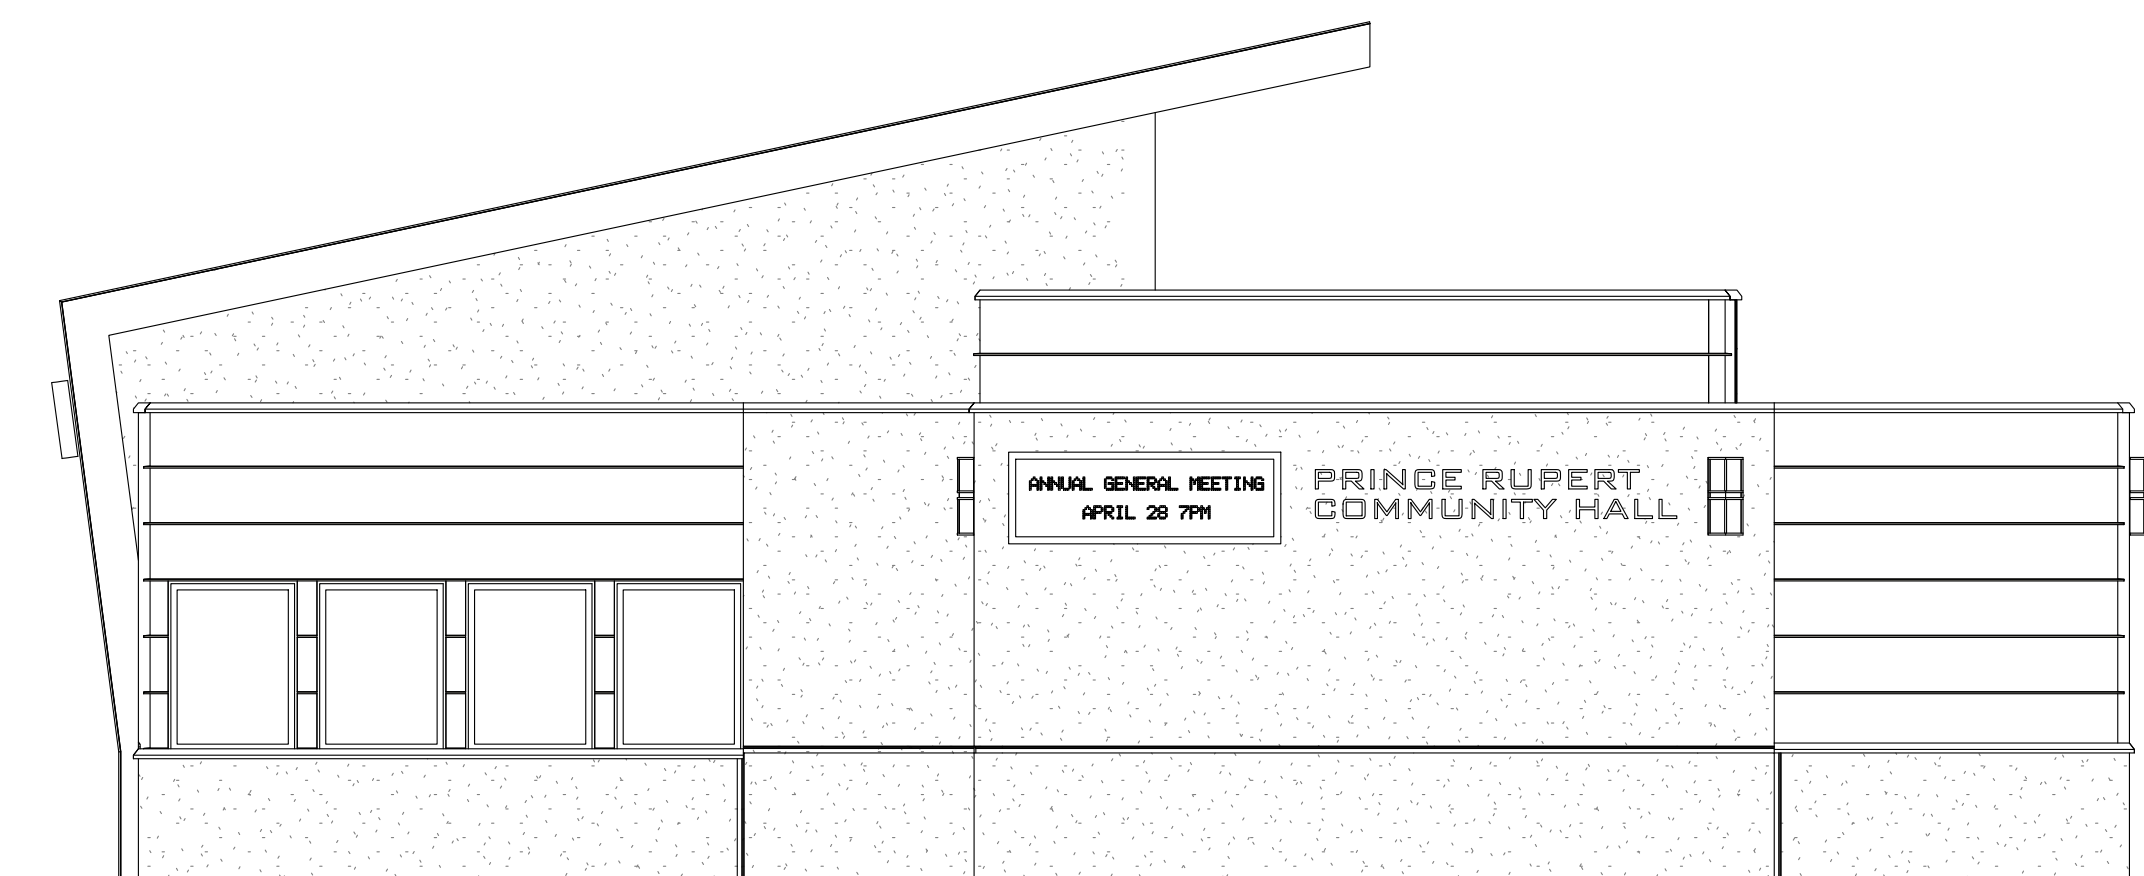


4 West  
1:50

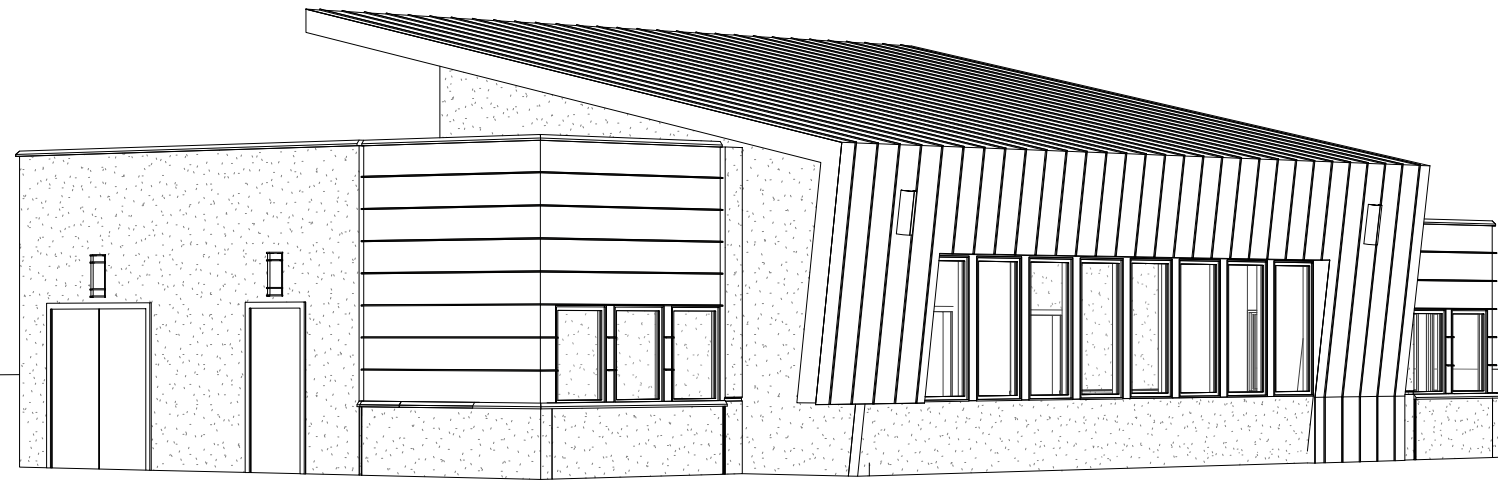


1 North East

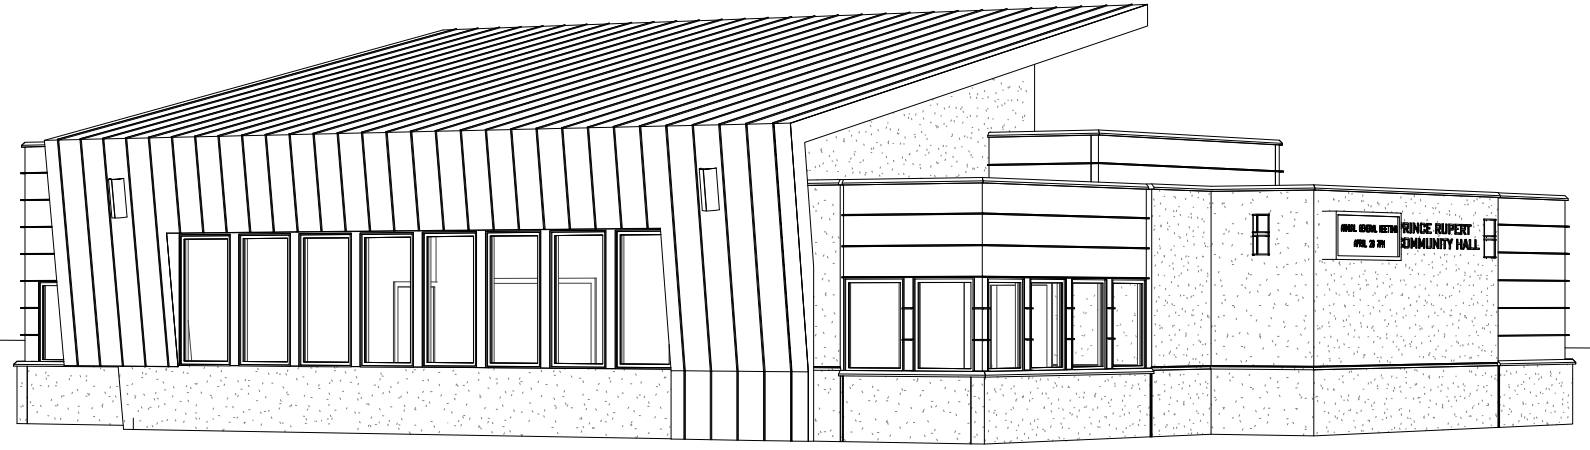

2 North West

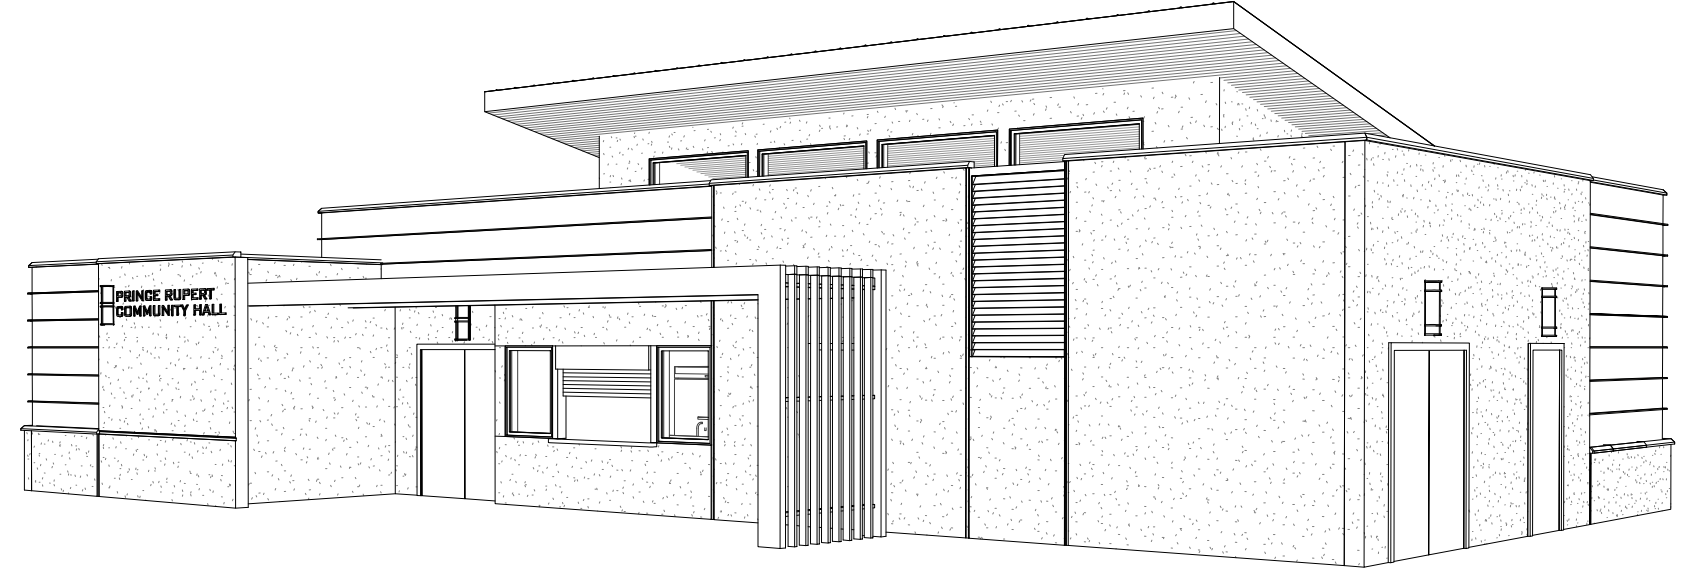

3 South East

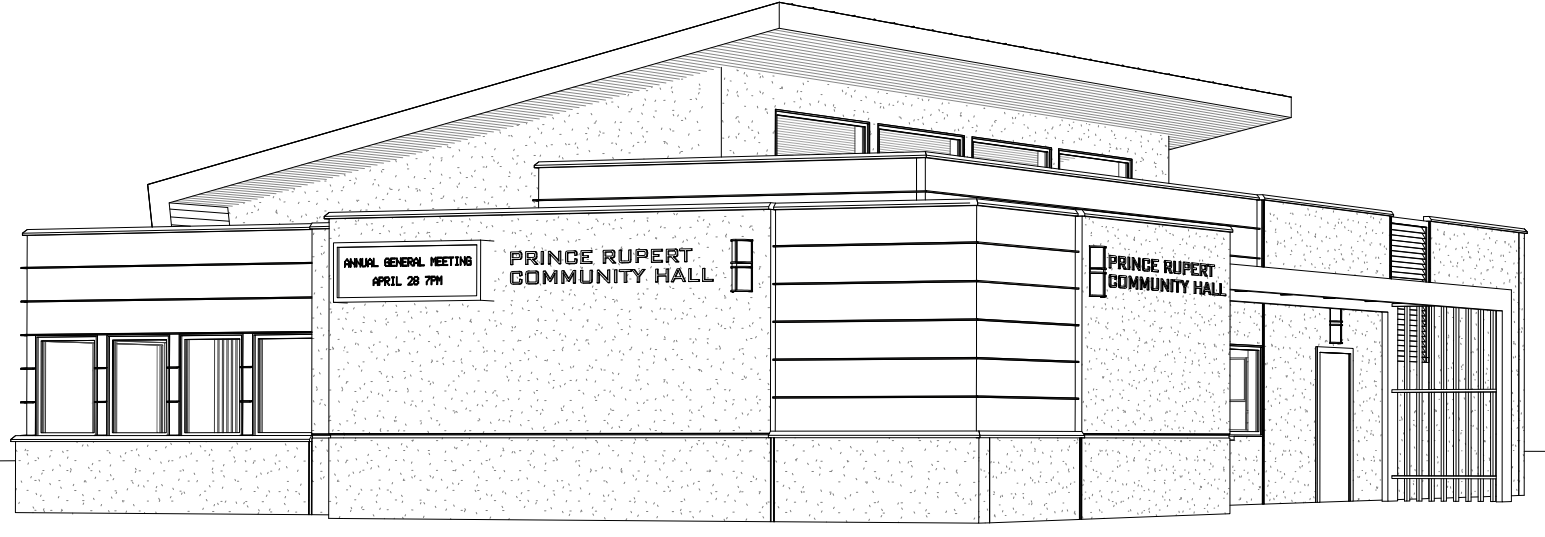

4 South West



**ONPA** architects

April 28 2010

10232

Prince Rupert Community Hall

North West Perspective



**ONPA** architects

April 28 2010

10232

Prince Rupert Community Hall

North West Perspective





**ONPA**architects

April 28 2010

10232

Prince Rupert Community Hall

South East Perspective